



3D VIEW

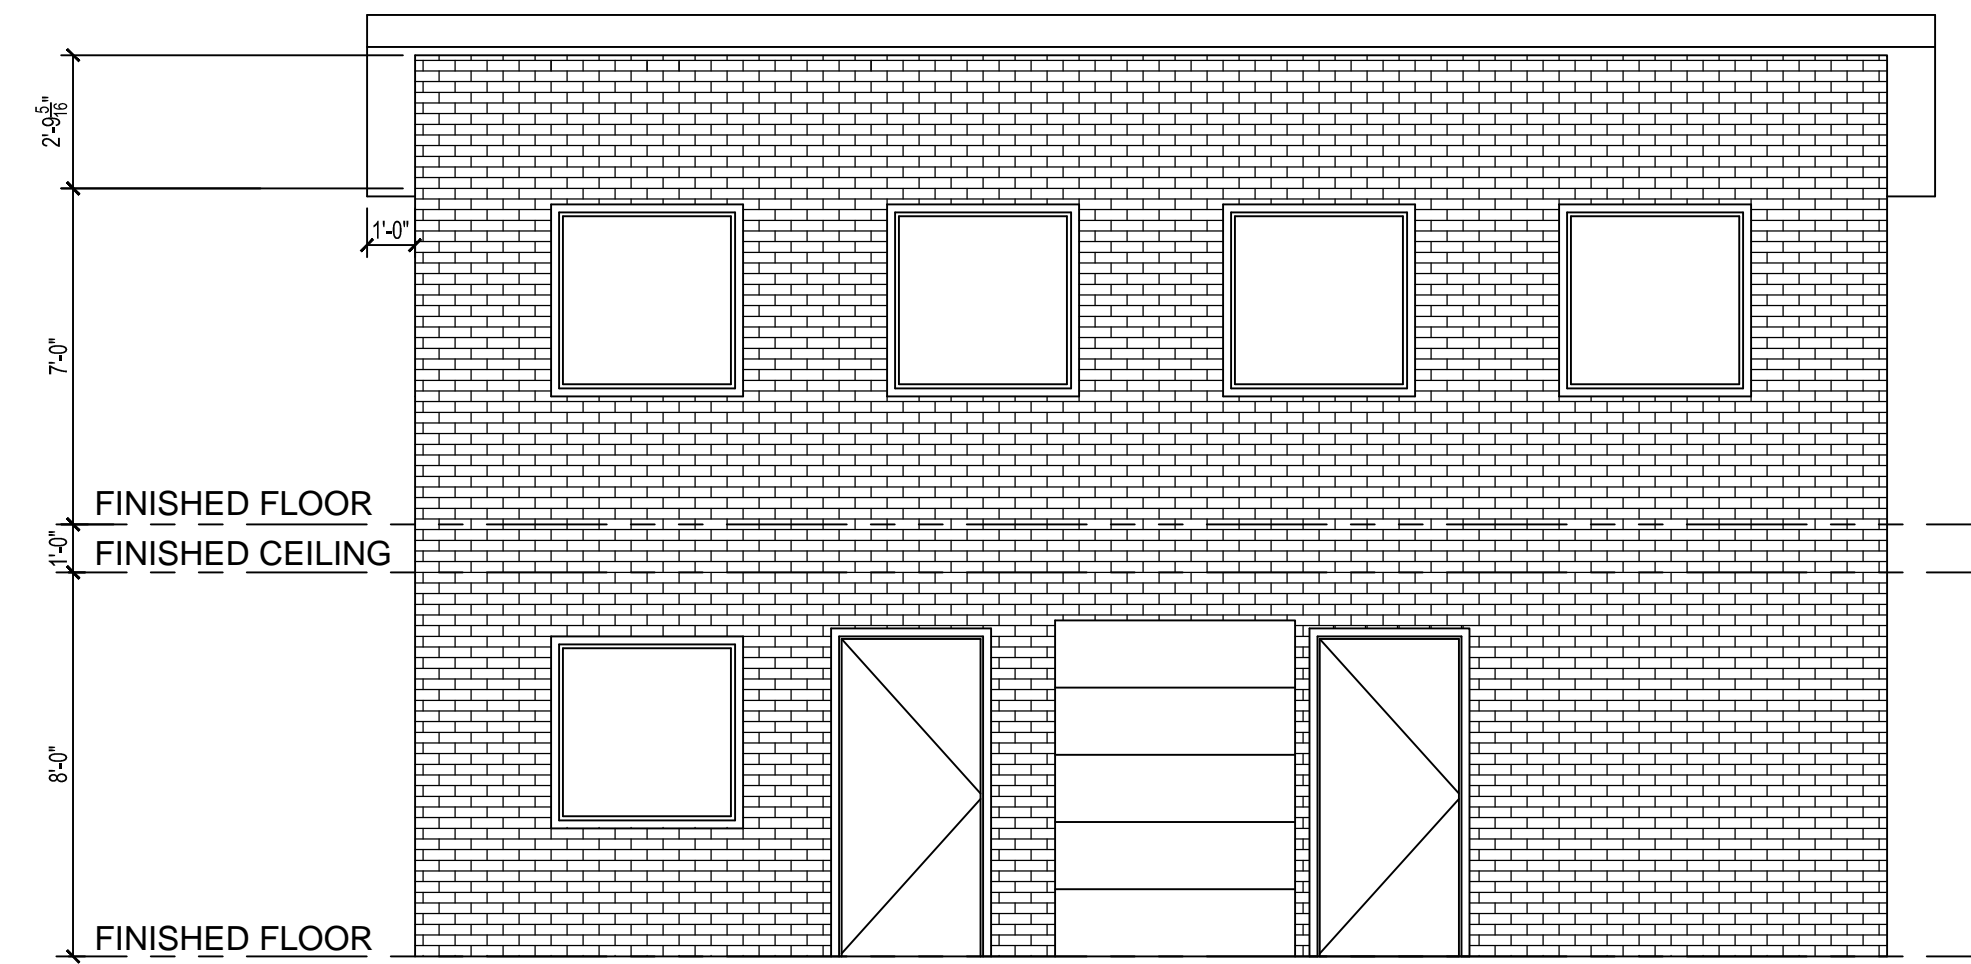


FRONT ELEVATION

SCALE: 1/4"=1'

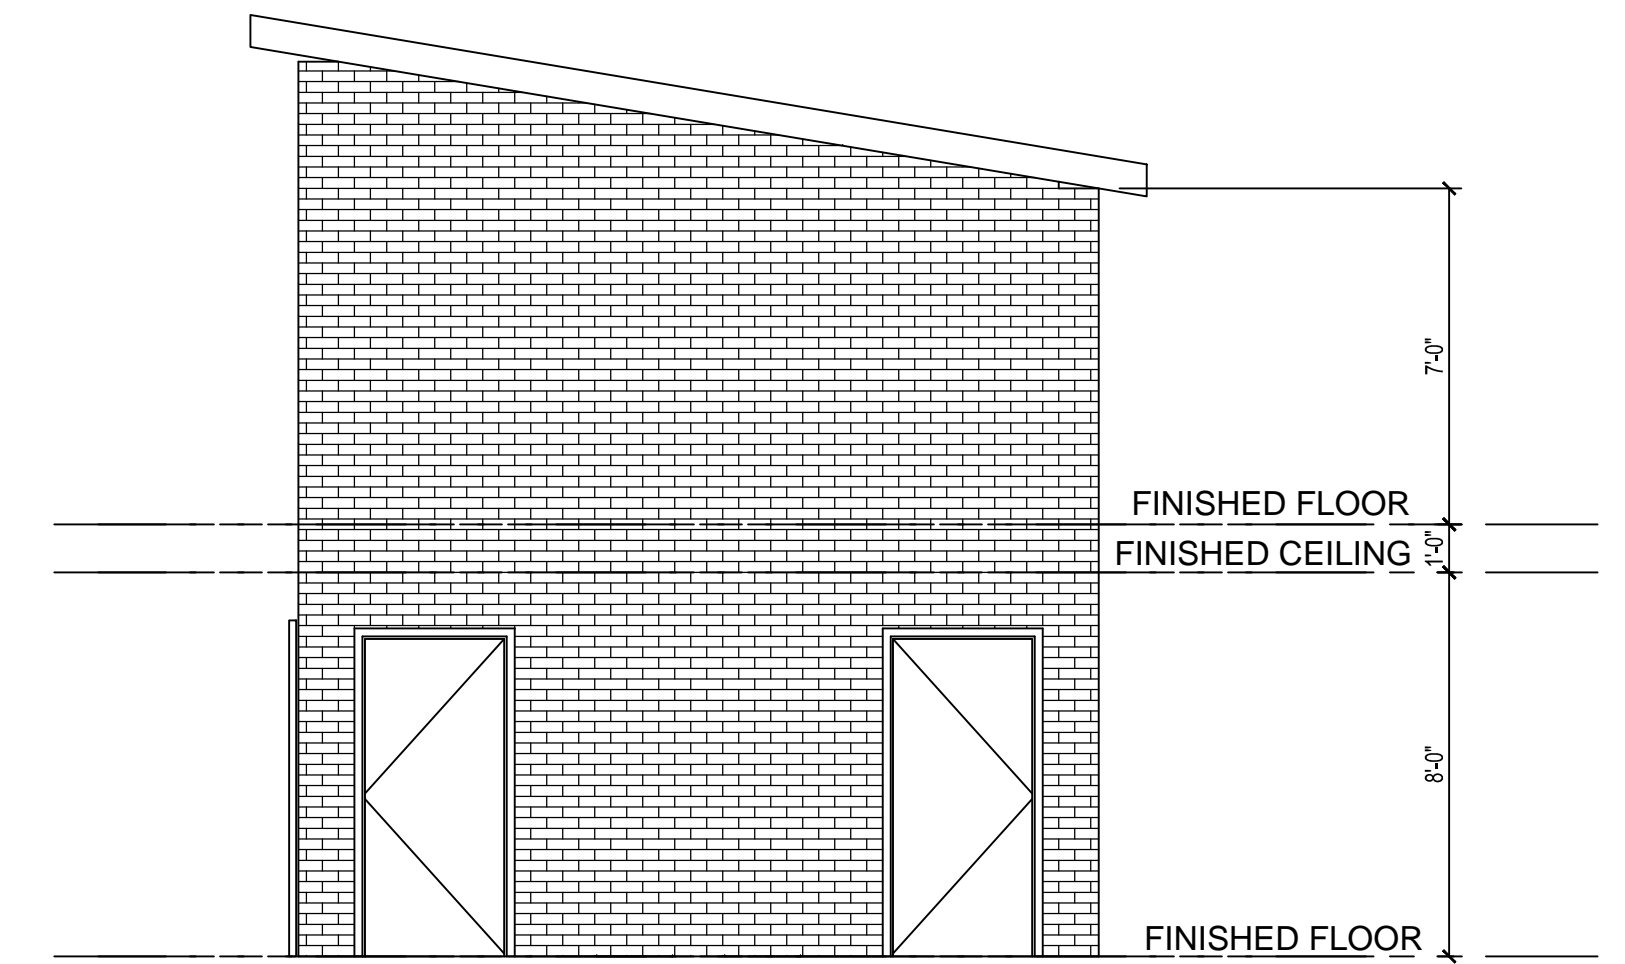


EAST SIDE ELEVATION

SCALE: 1/4"=1'

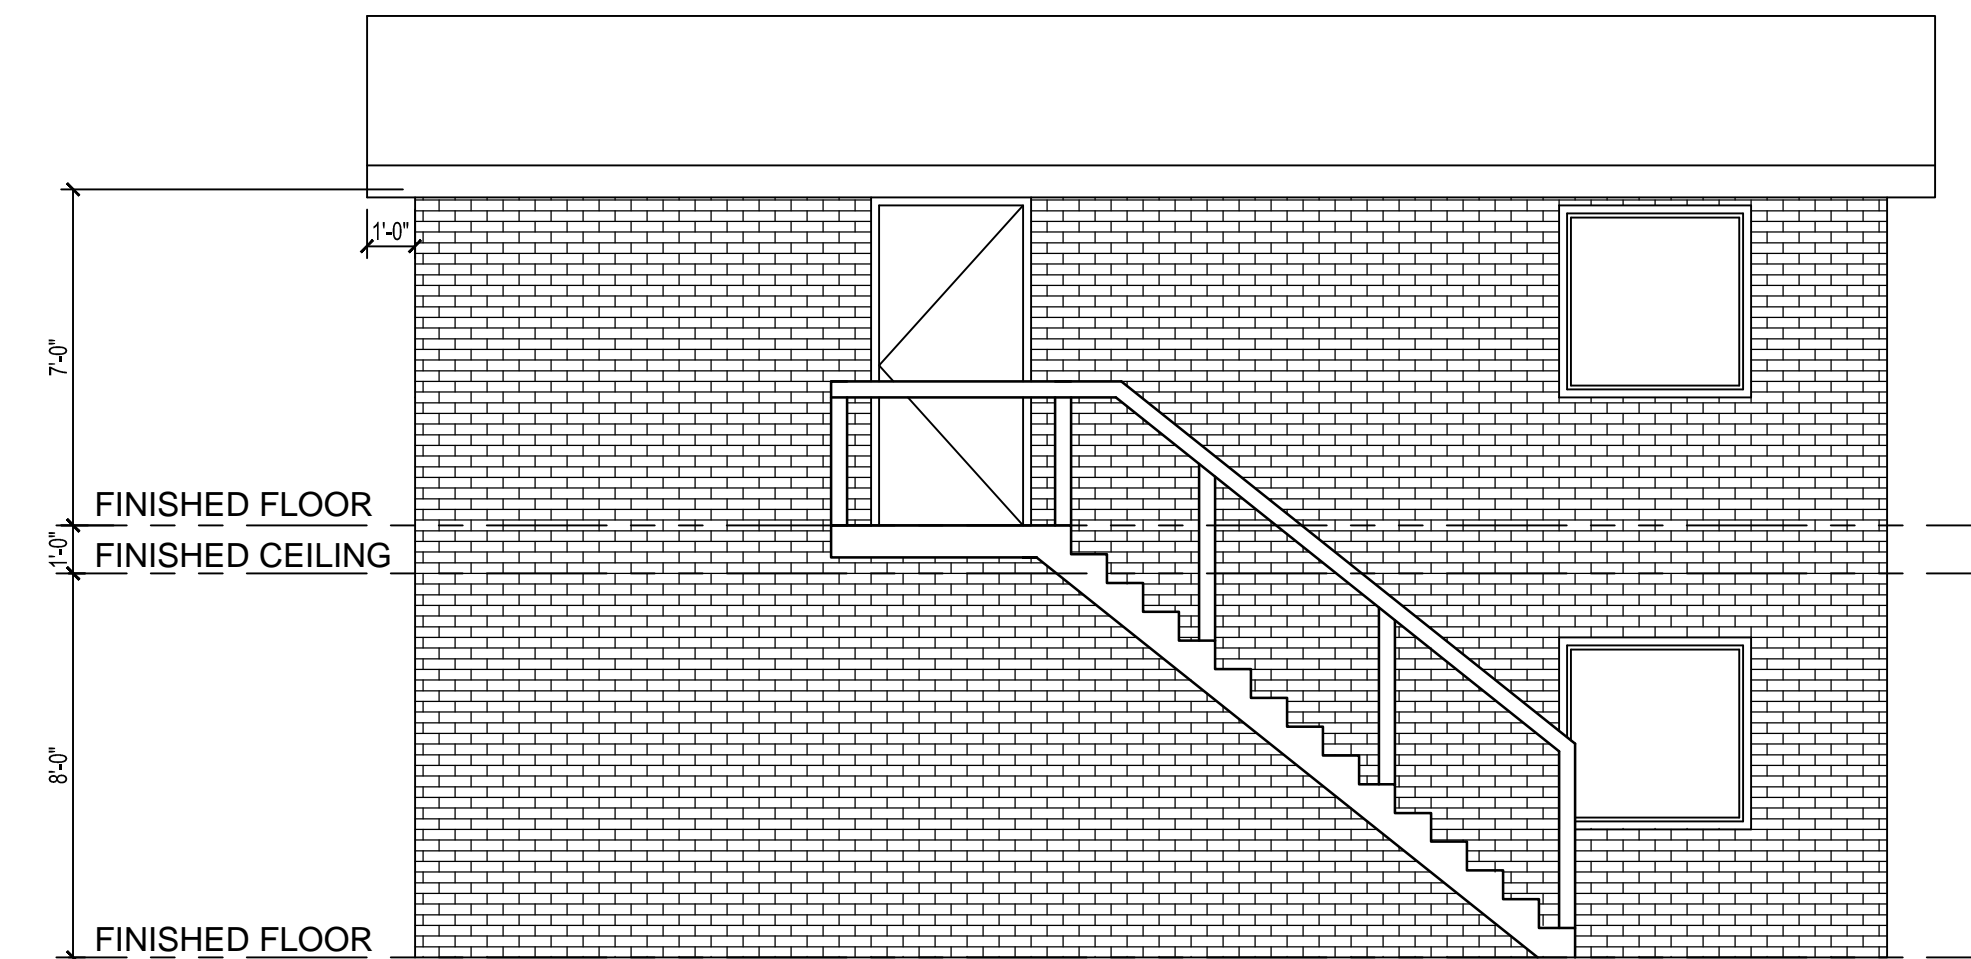

BACK ELEVATION

SCALE: 1/4"=1'

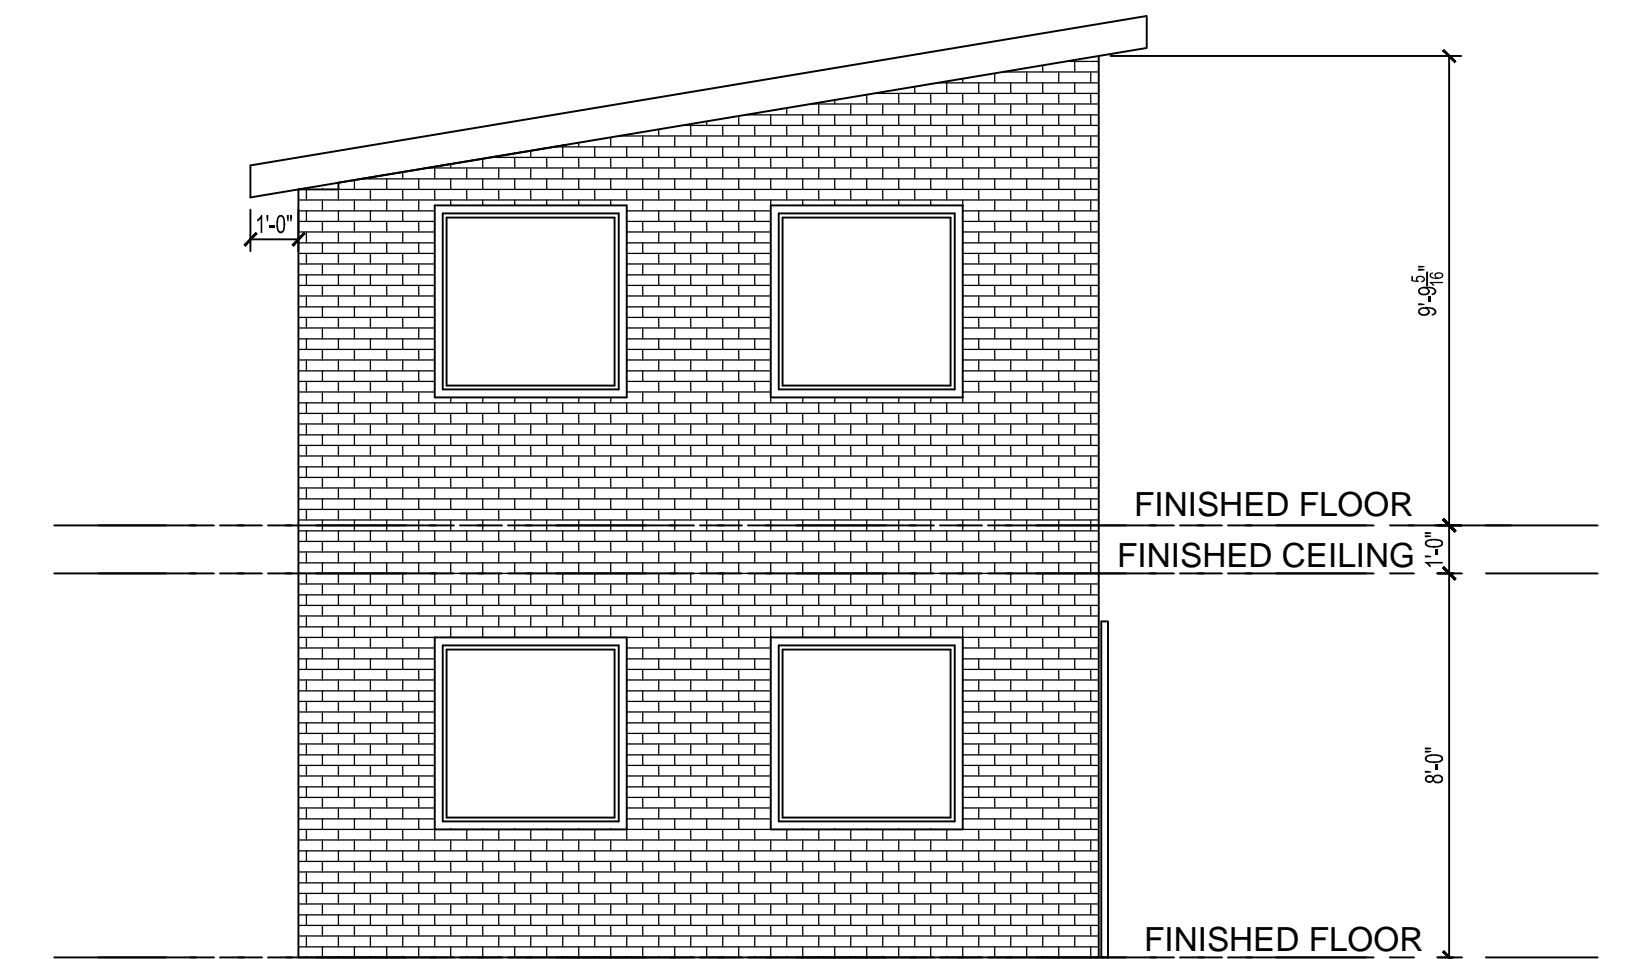

WEST SIDE ELEVATION

SCALE: 1/4"=1'

DRAWN FOR: <b>STERLING BASEBALL FIELD</b>	SCALE: <b>1/4"=1'</b>	DATE: <b>06/22/11</b>
DRAWN BY: <b>HIELSCHER DRAFTING AND DESIGN</b>		
CONTRACTOR: <b>BETTER ELECTRIC</b>	SHEET: <b>2 OF 3</b>	